


2+397 - 2+580

MOBILGÁT ALAPOZÁSÁNAK CSOMÓPONTI RÉSZLETE

m.Bf.: 103,26 - 103,25 m = +0,00

m=1:25

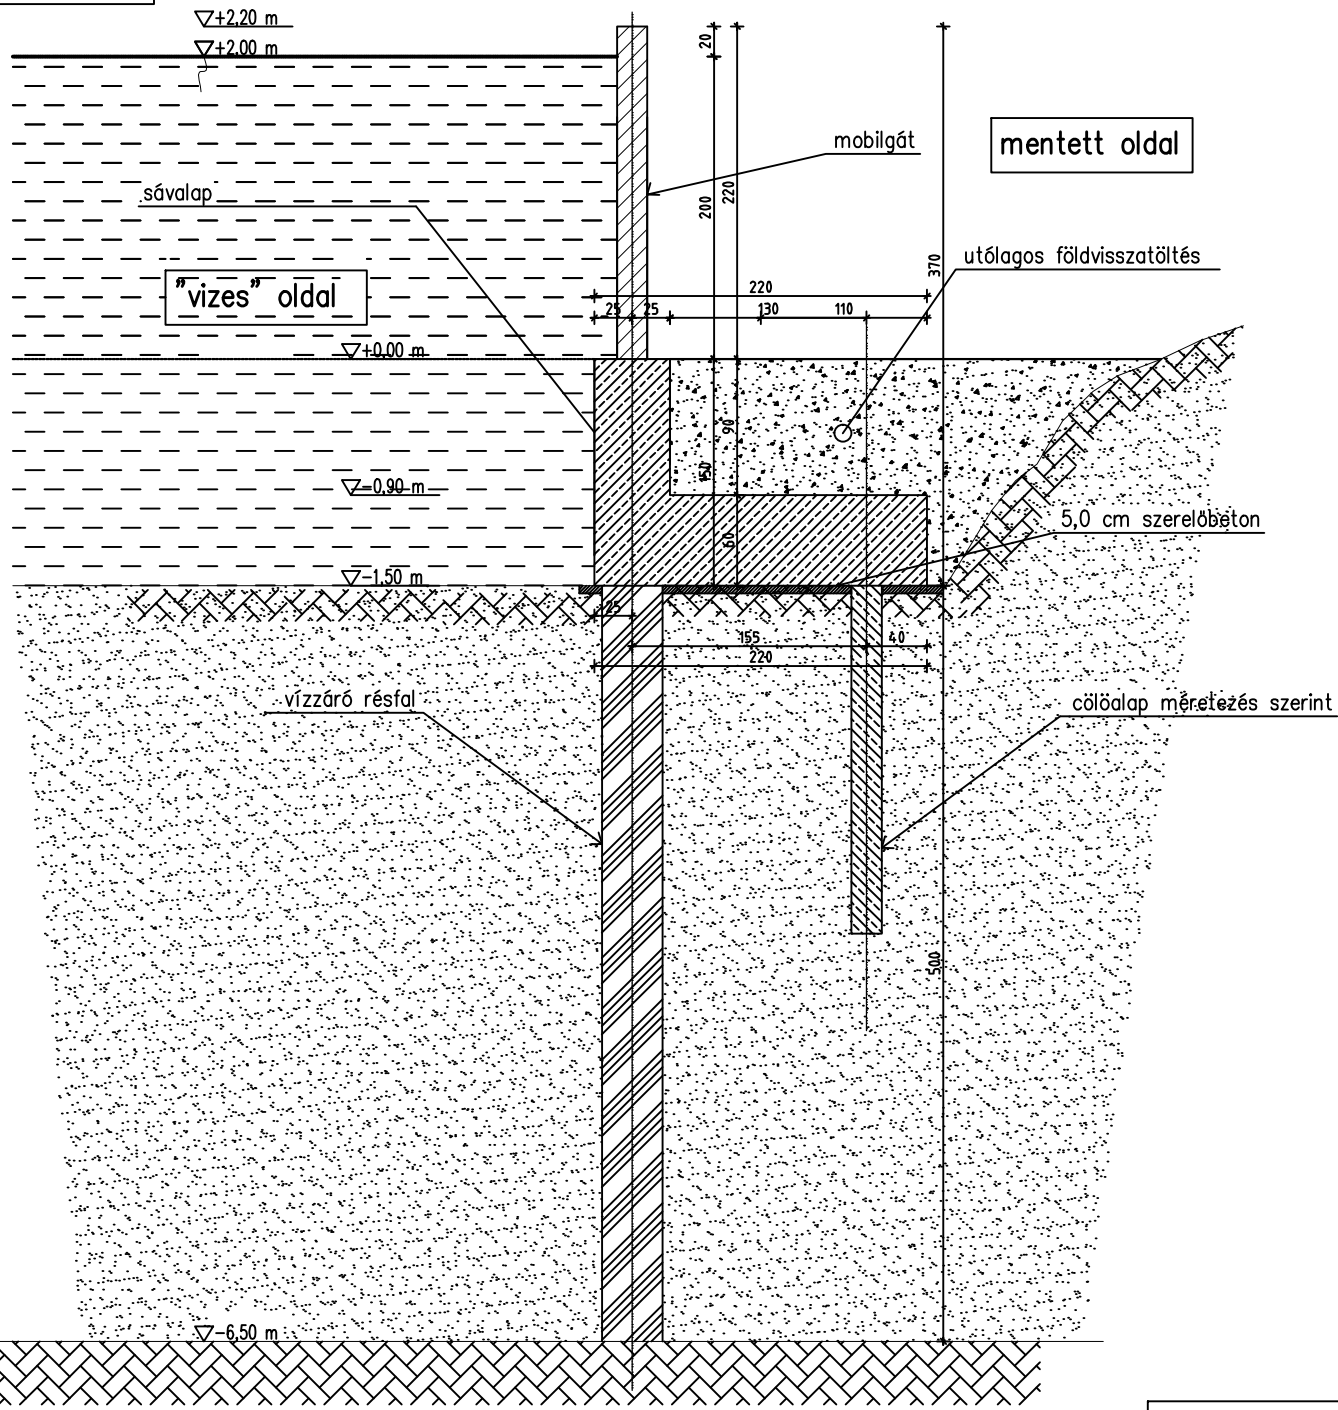

Felülnézet M=1:25

