


0+300 – 1+538

MOBILGÁT ALAPOZÁSÁNAK CSOMÓPONTI RÉSZLETE

m.Bf.: 103,22 – 103,13 m = +0,00

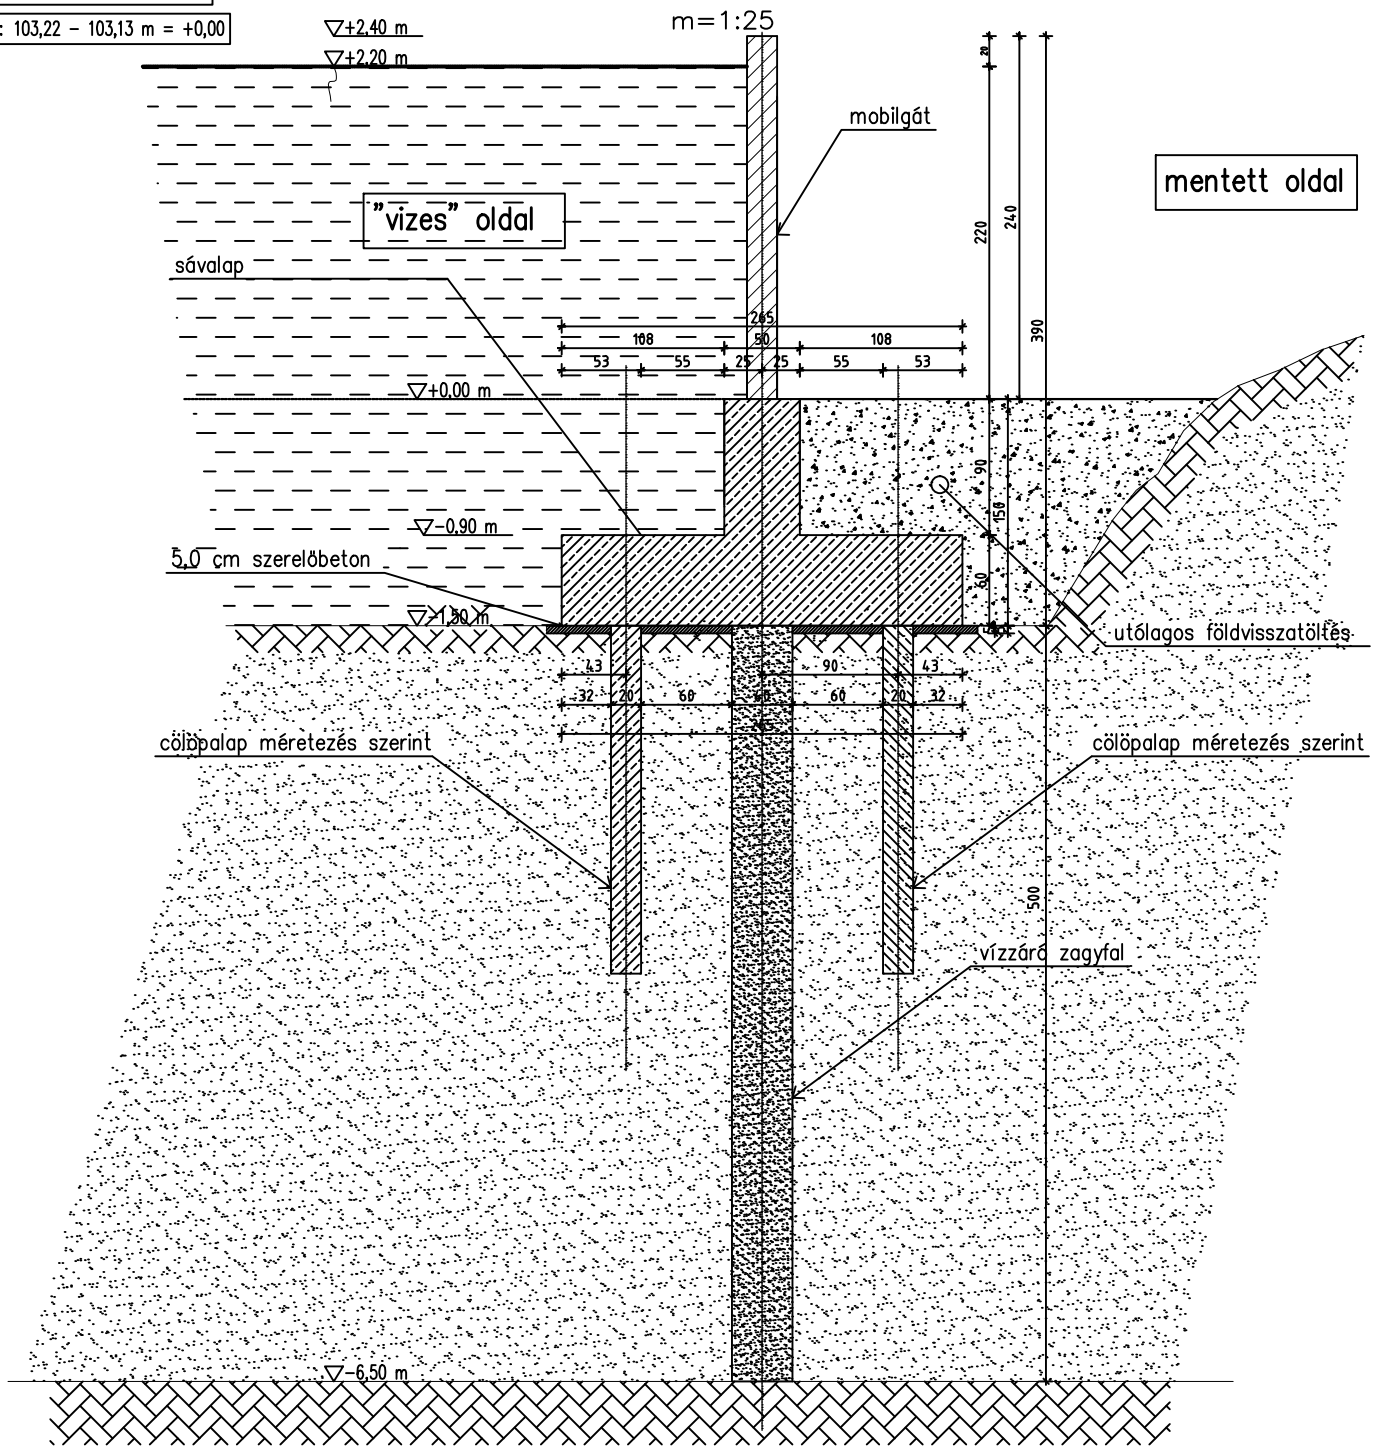

Felülnézet M=1:25

