


1+538 - 1+873

MOBILGÁT ALAPOZÁSÁNAK CSOMÓPONTI RÉSZLETE

m.Bf.: 103,33 - 103,30 m = +0,00

m=1:25

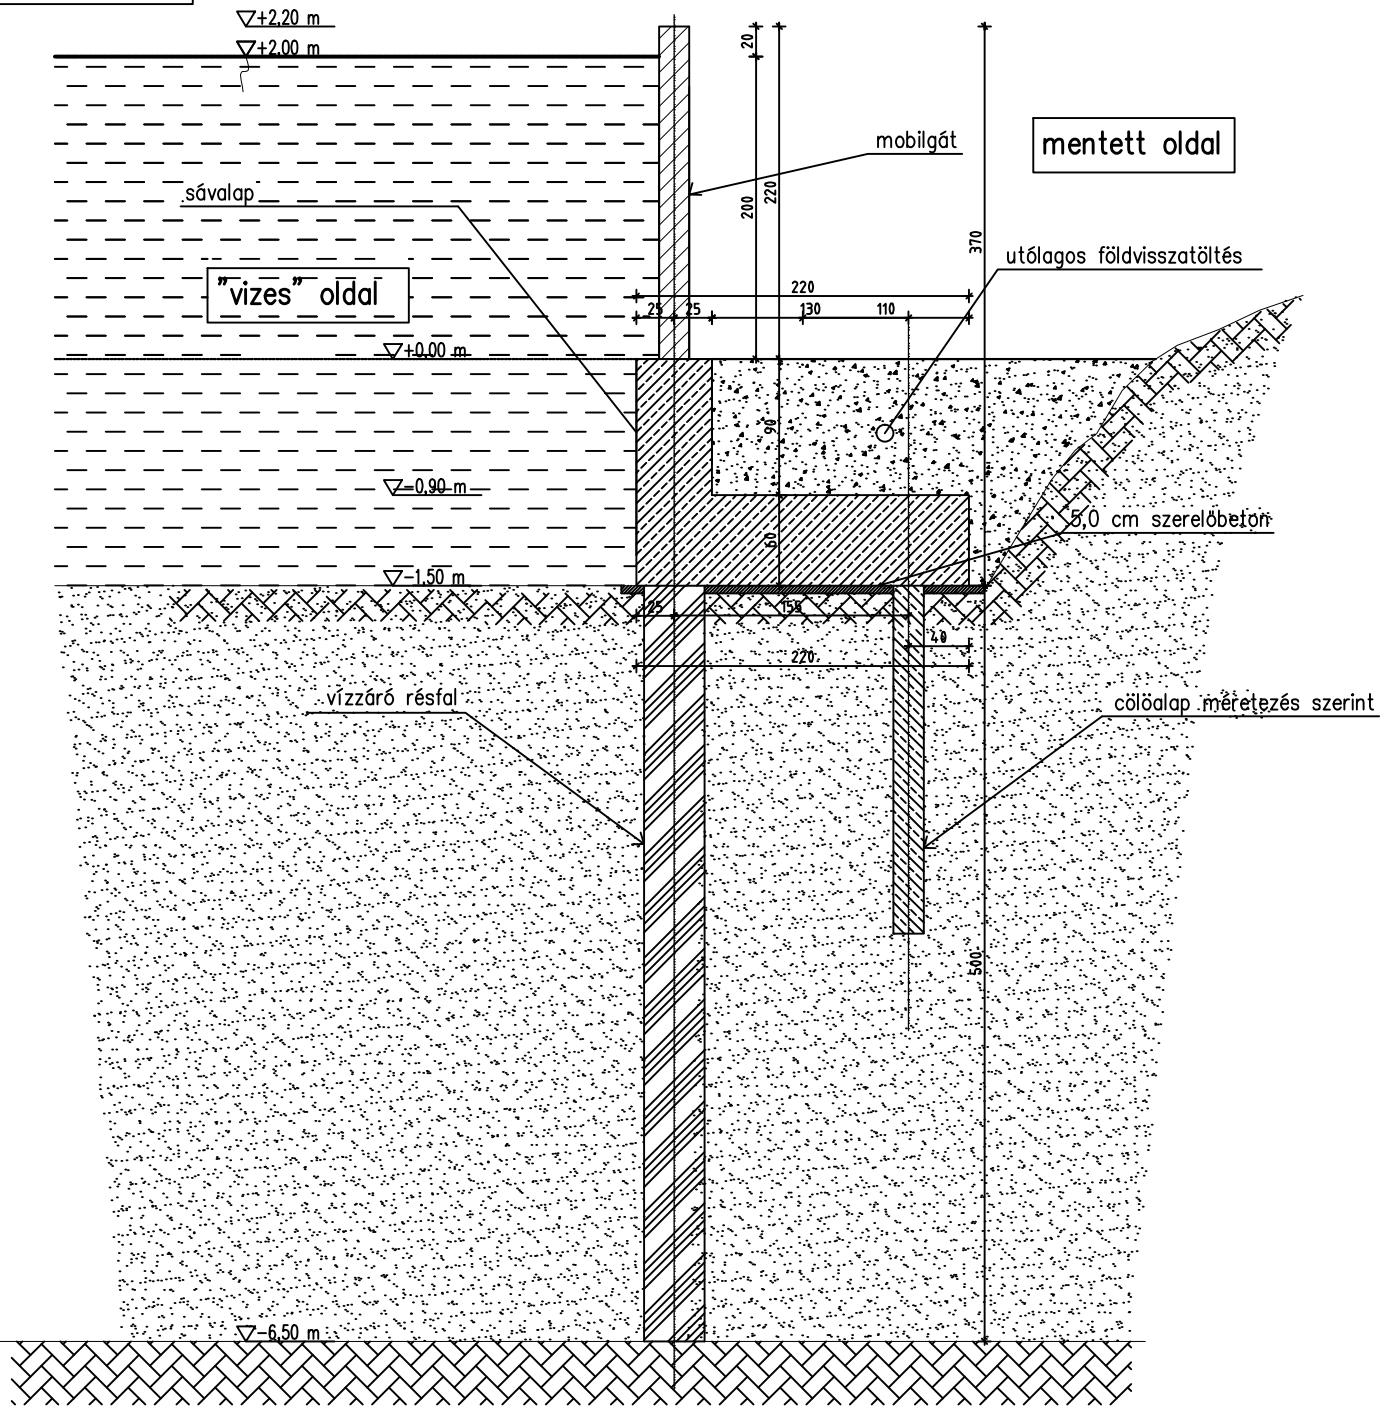

Felülnézet M=1:25

